
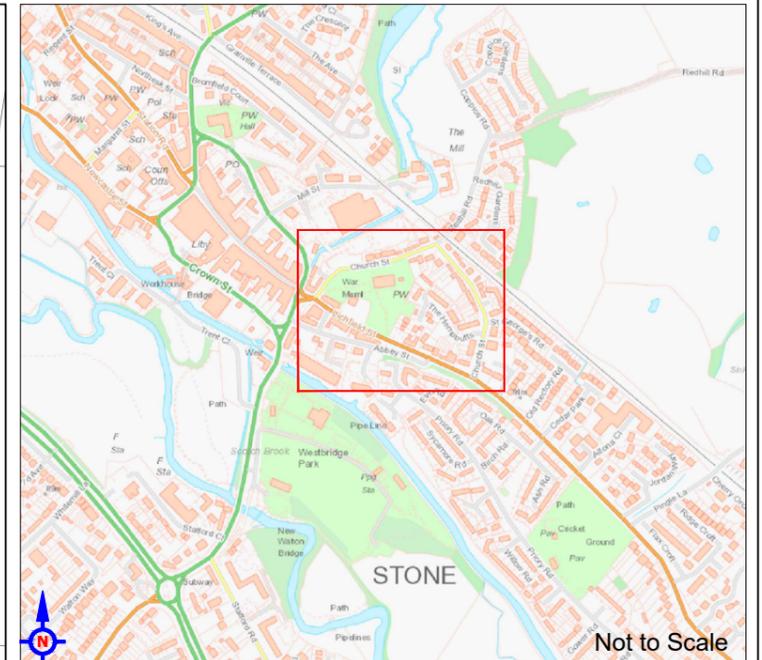
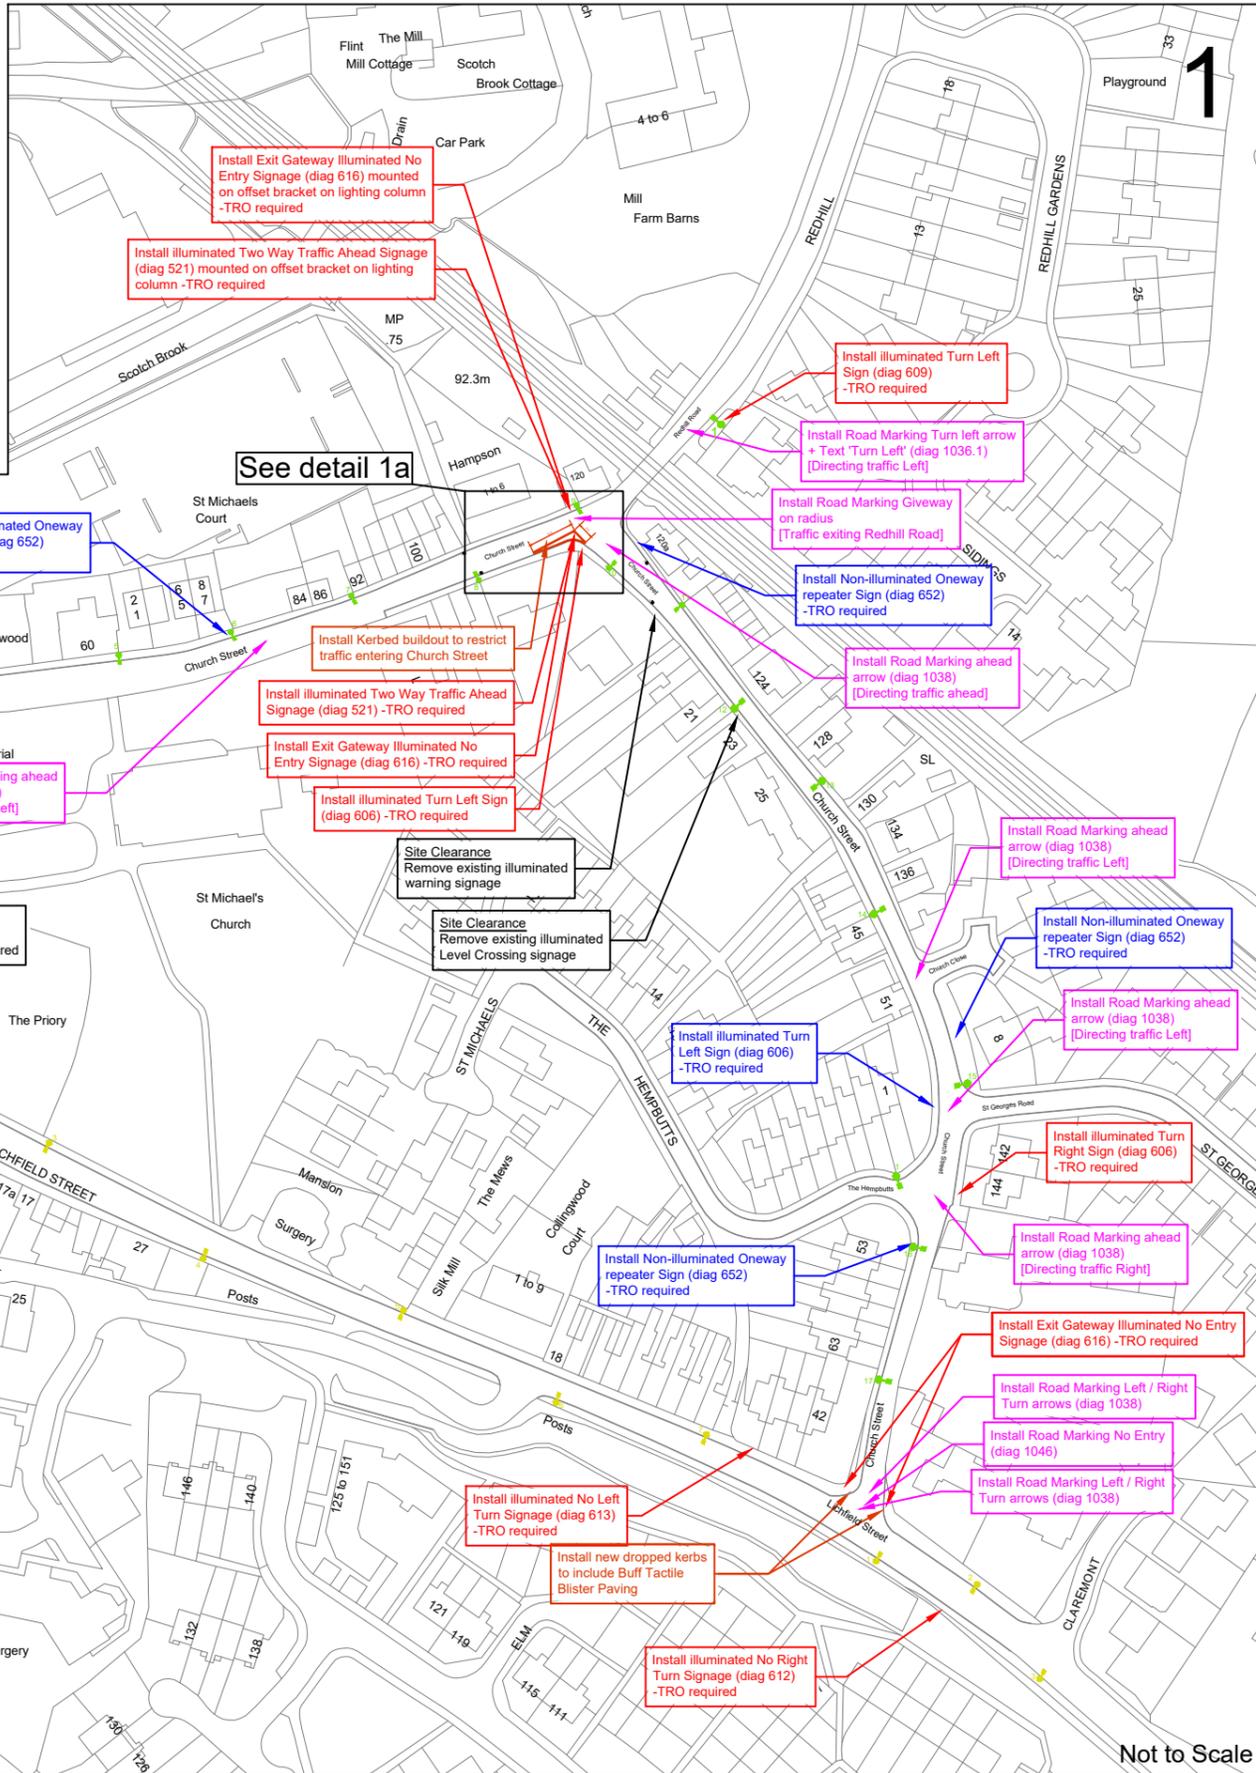


A3

File Name: J:\Highways\West\Schemes\DH\2017-18\D6689T - Church Street, Stone - Oneway.dwg
 Layout Name: D6689T-R01-01-Consult

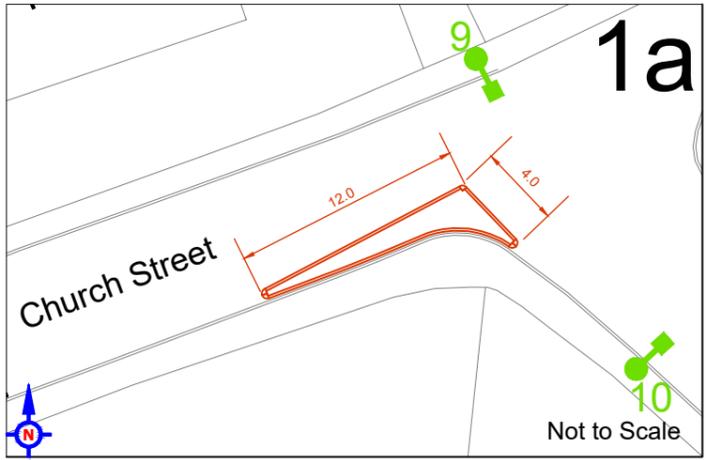

Key to proposed amendments

- Proposed Construction works amendments
- Proposed Site Clearance
- Proposed Road Markings
- Proposed Illuminated Signage
- Proposed non-illuminated Signage

Key - Consultation

- Existing Galvanised Lighting Column
- Existing Concrete Lighting Column

Rev	Detail	By	Date
Revisions			
Original Version		Preliminary	
Drawn: ADC		For comment	✓
Design: ADC		For tender	
		For construction	
		As constructed	
		Other	
Date: July 2018			

Checked by:

Approved by: (Drawing NOT approved if this box is empty)

Staffordshire County Council
 working with

www.staffordshire.gov.uk www.amey.co.uk

Project Name
D6689T Church Street, Stone

Drawing Title
HIGHWAYS
Oneway System.
Consultation

Grid reference : 390556, 333877
Original Drawing Size : A3 Dimensions : M
Scale : Not to Scale Copyright © Amey

Drawing No D6689T/34/R01/01	Rev C0
---------------------------------------	------------------